






river welland

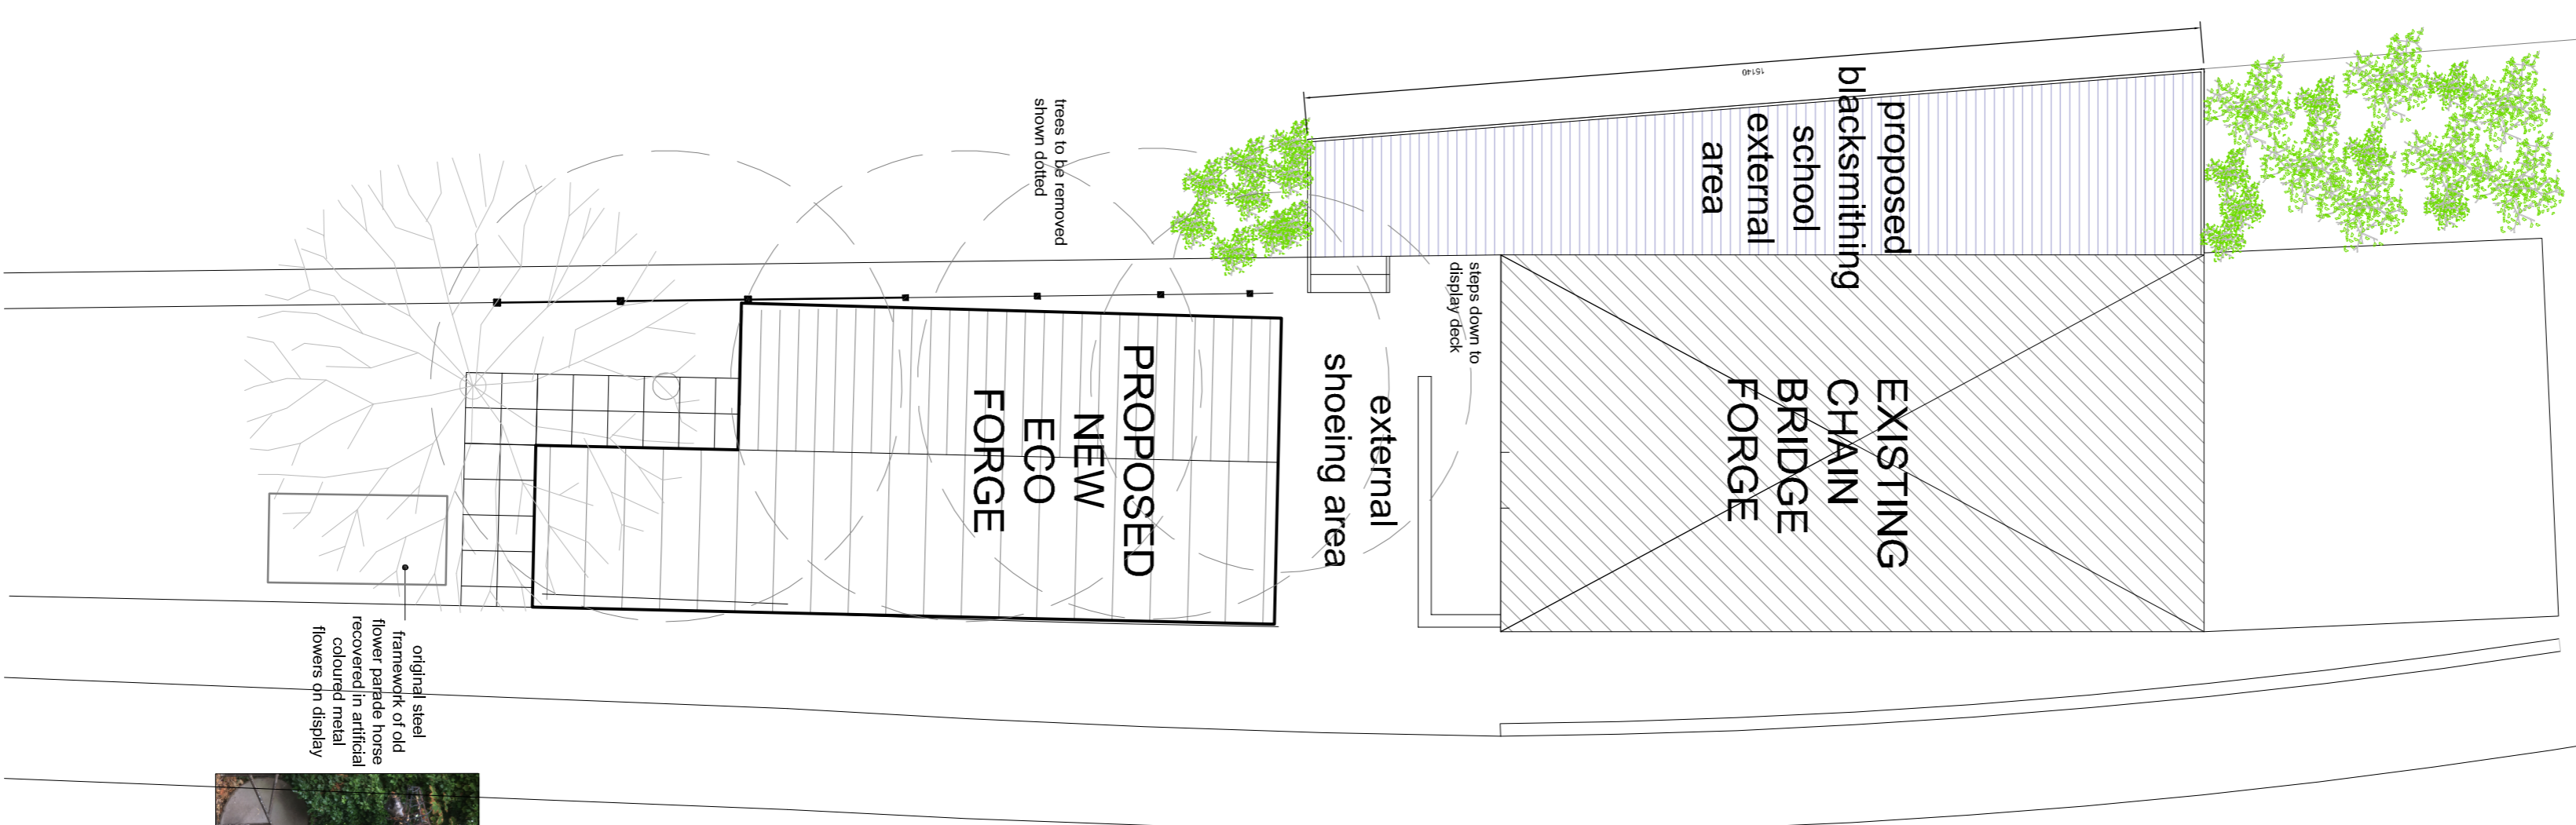

high street


SITE LAYOUT PLAN

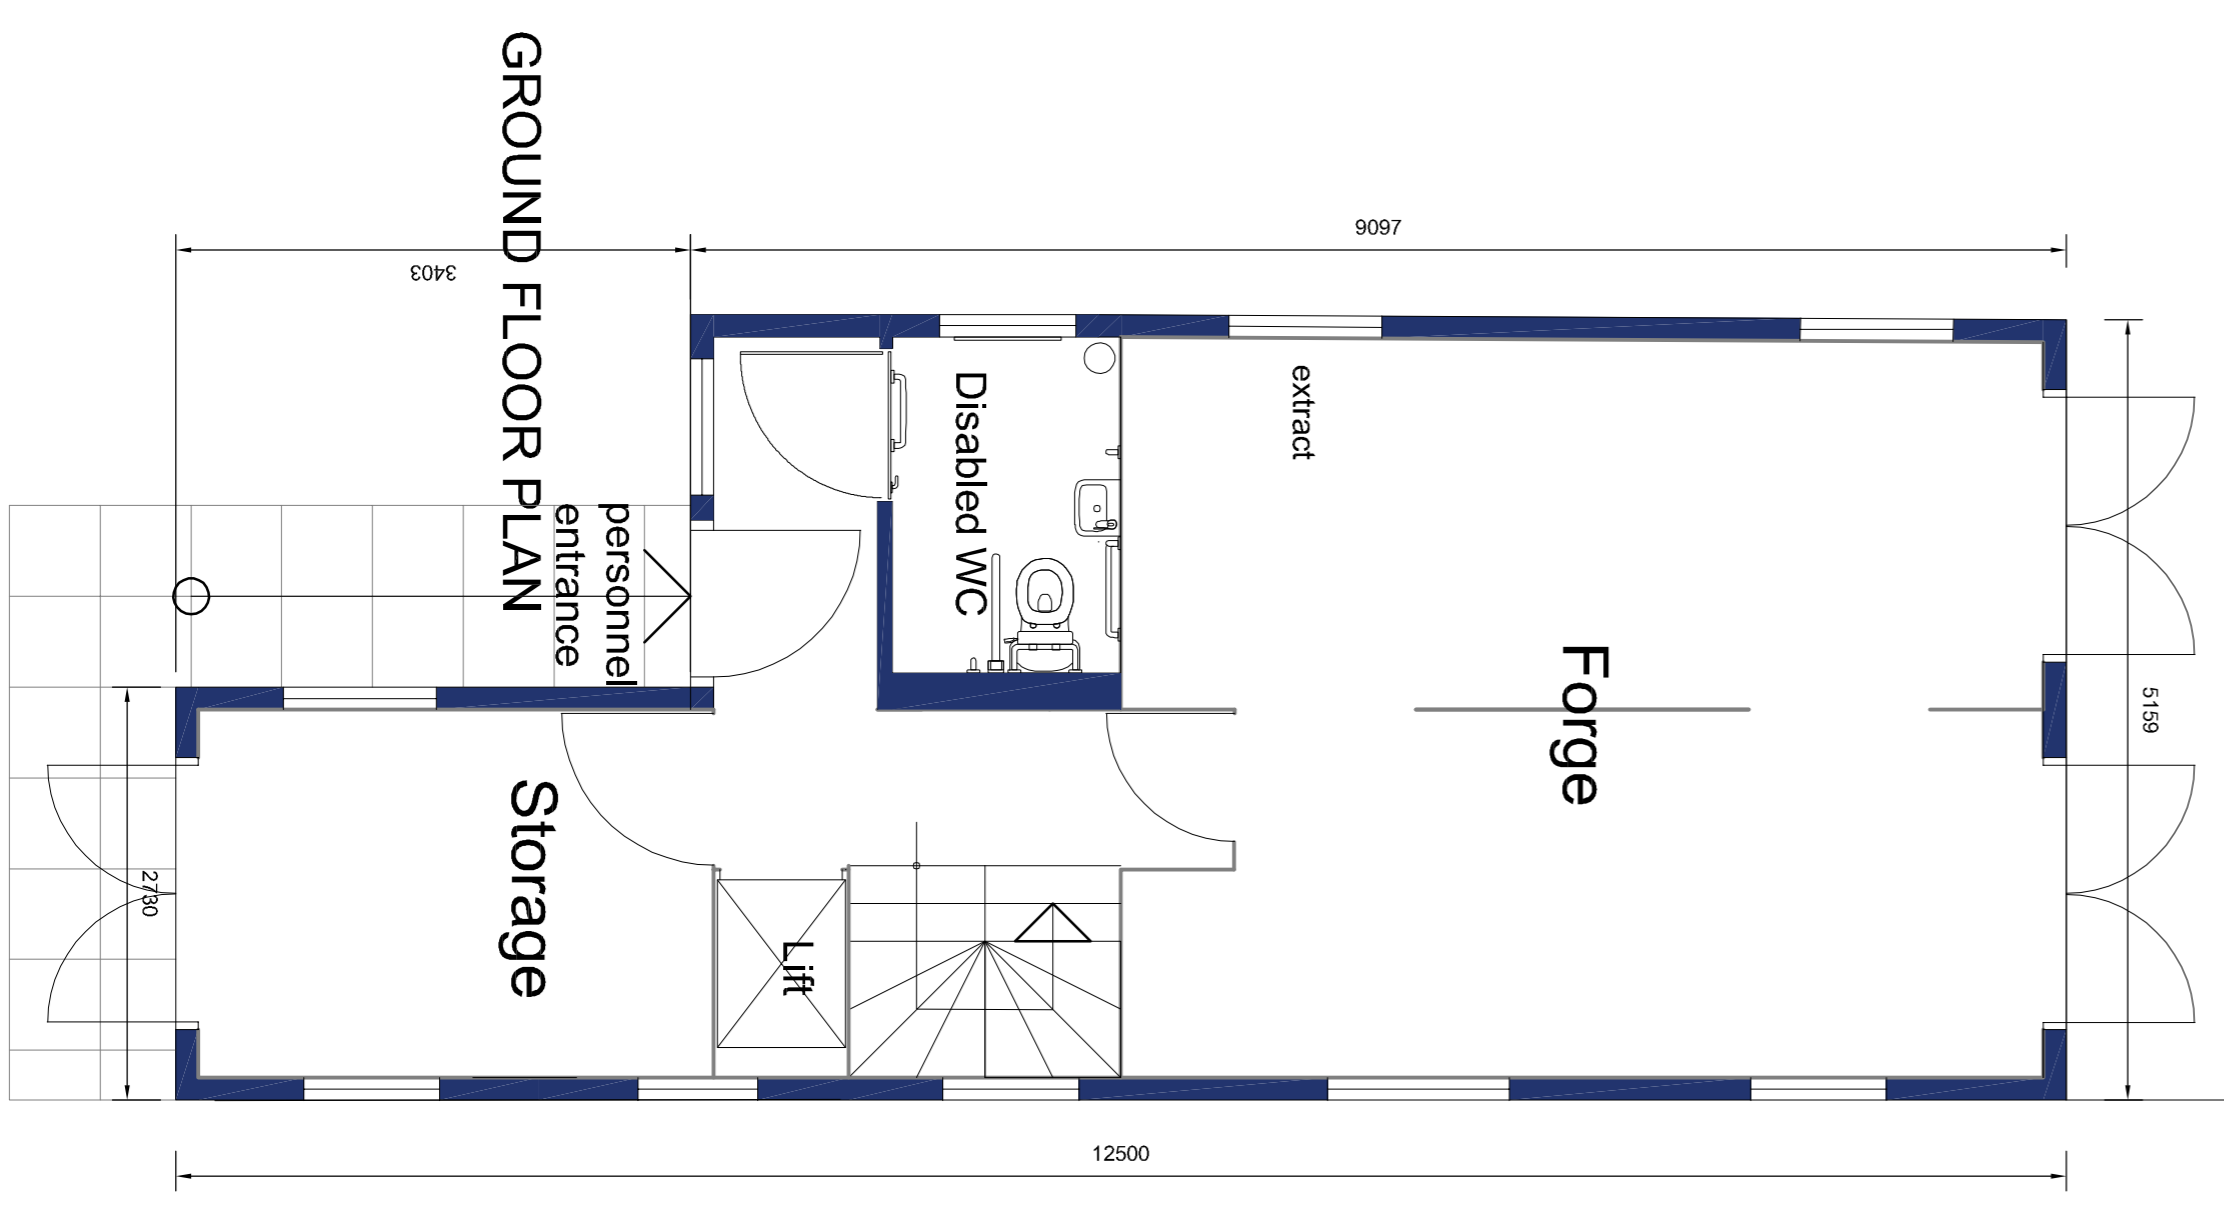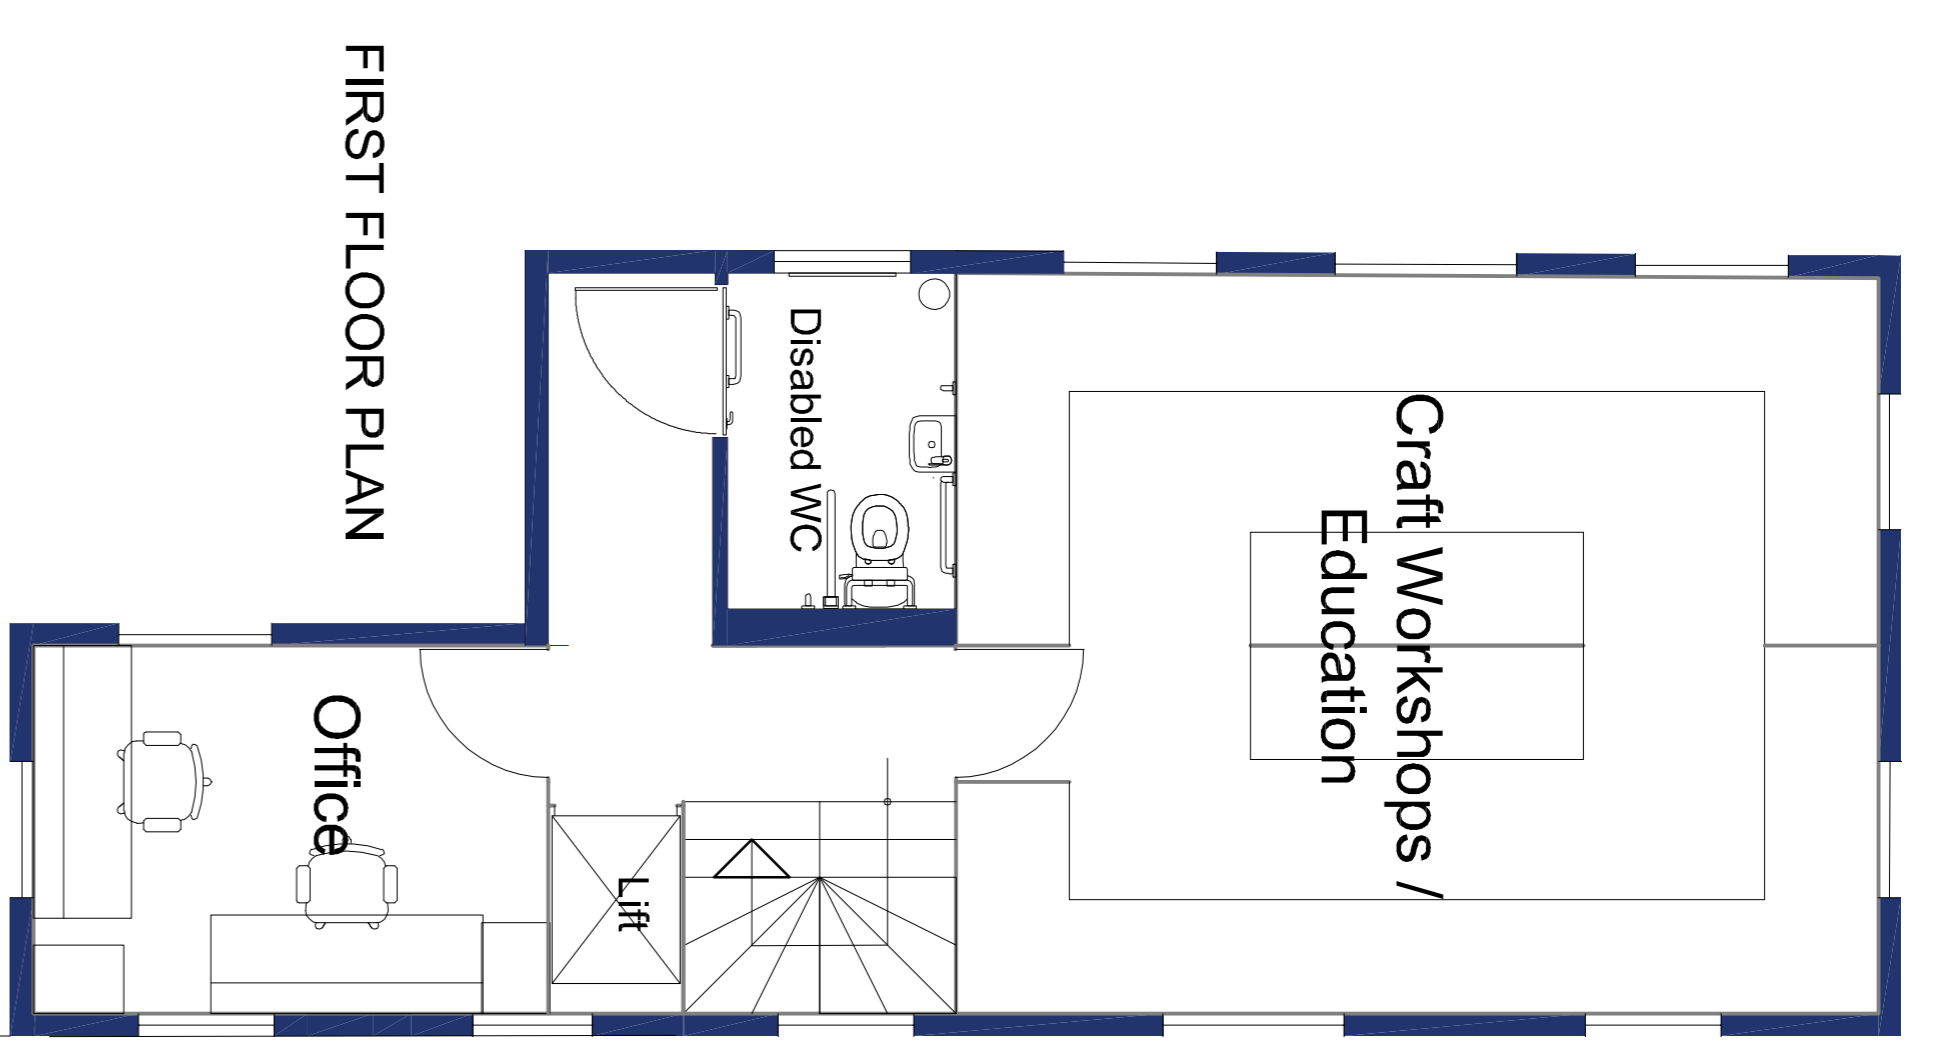

EAST ELEVATION - to road




WEST ELEVATION - to river

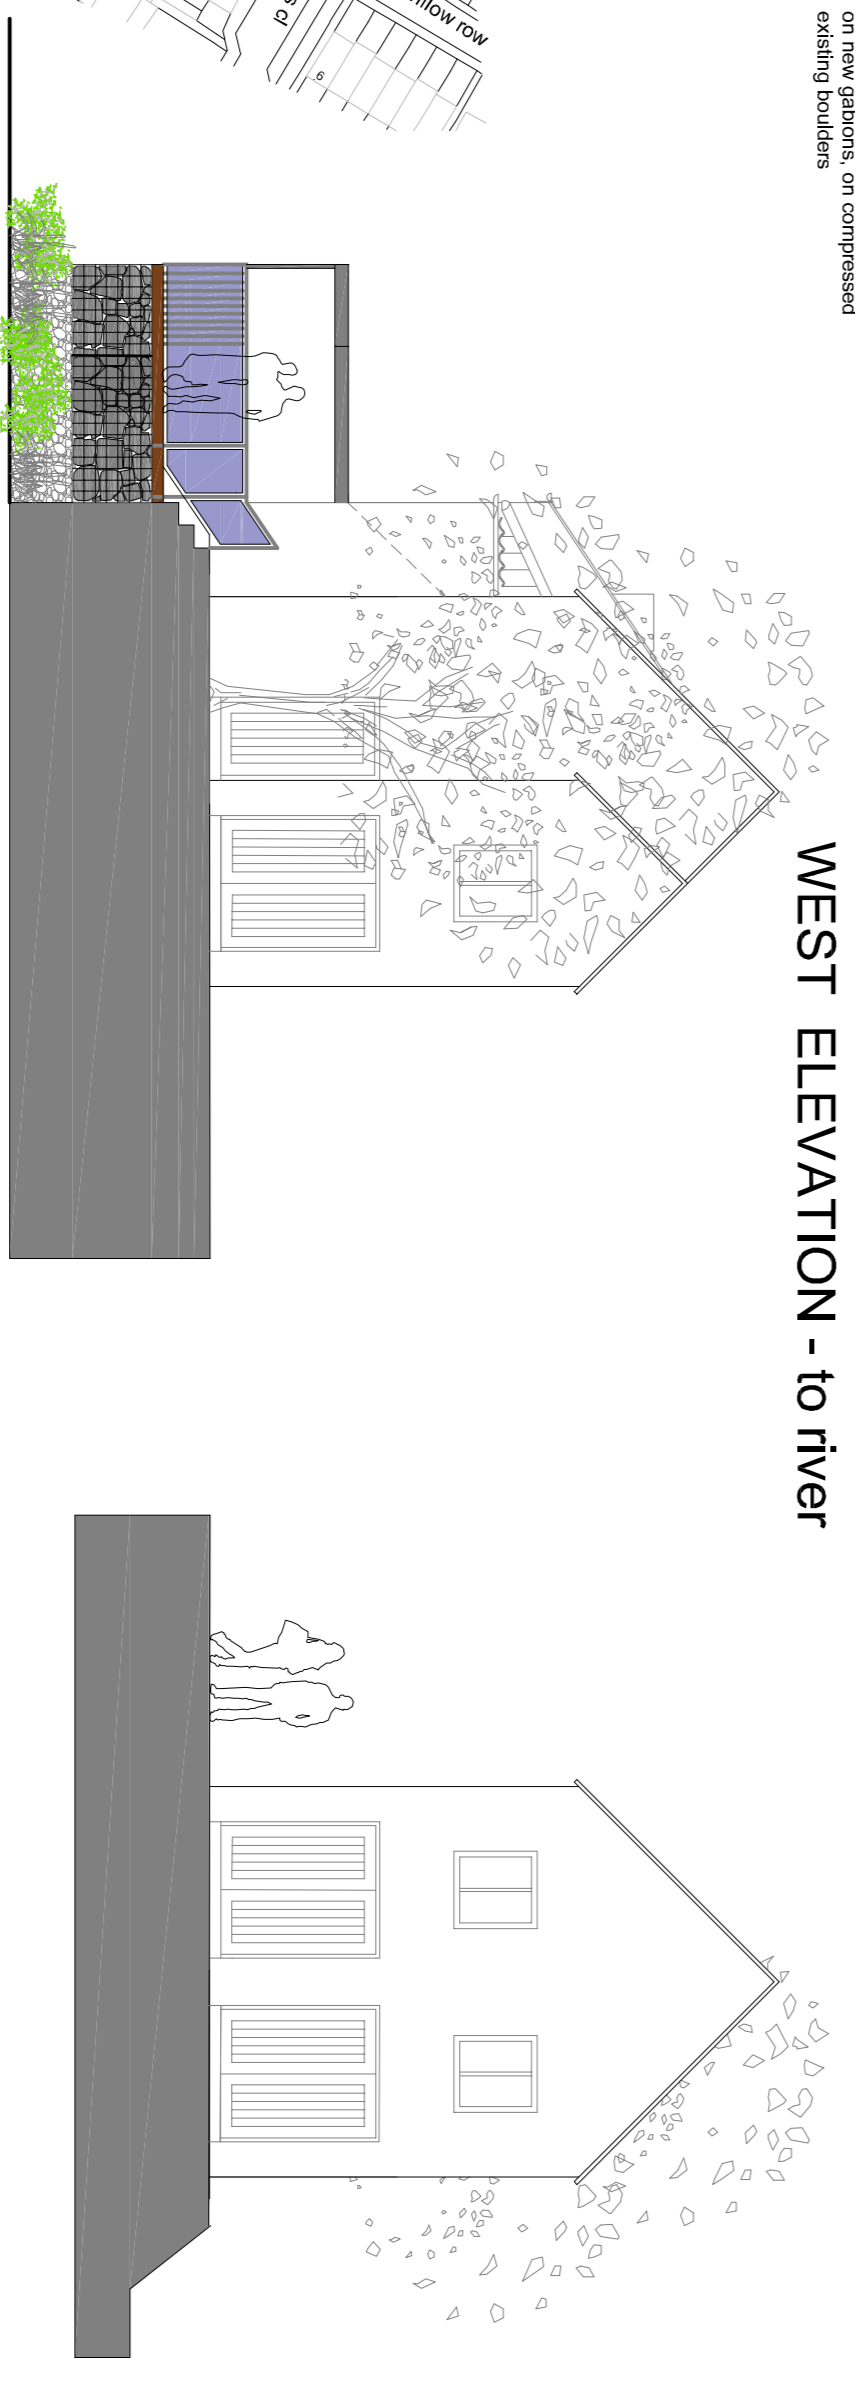


SOUTH ELEVATION

NORTH ELEVATION

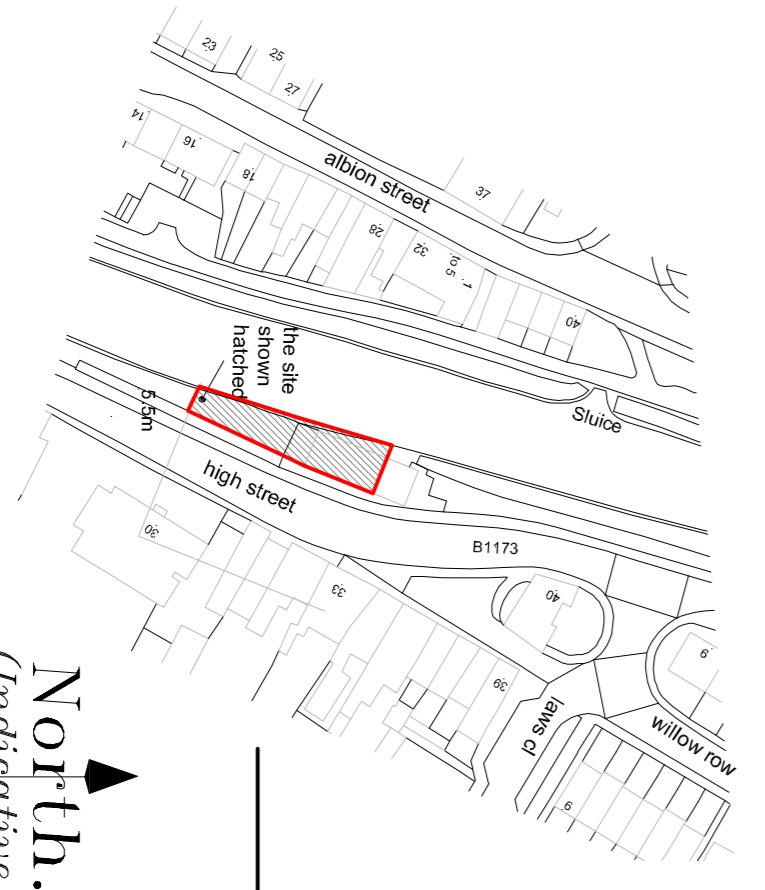

LOCATION PLAN 1:1250

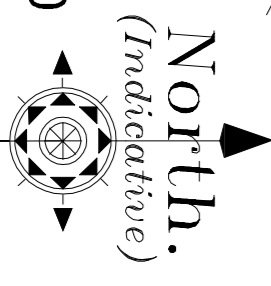

North.  
(Indicative)

Revision	Date	Drawn	Description
Client			Friends of Chain Bridge Forge
Project			Proposed New Eco Forge and Riverbank Deck Structure
Drawing			Planning Application Drawing

Scale 1:100, 1:50 at A1 Drawn tac Date 06-07-22

