


RIVER WELLAND.

Plan
Shewing the Proposed Improvements
between

Fosdike Bridge and Clay Hole.

Referred to in
MR WALKER'S REPORT,

Dated 7th November 1835.

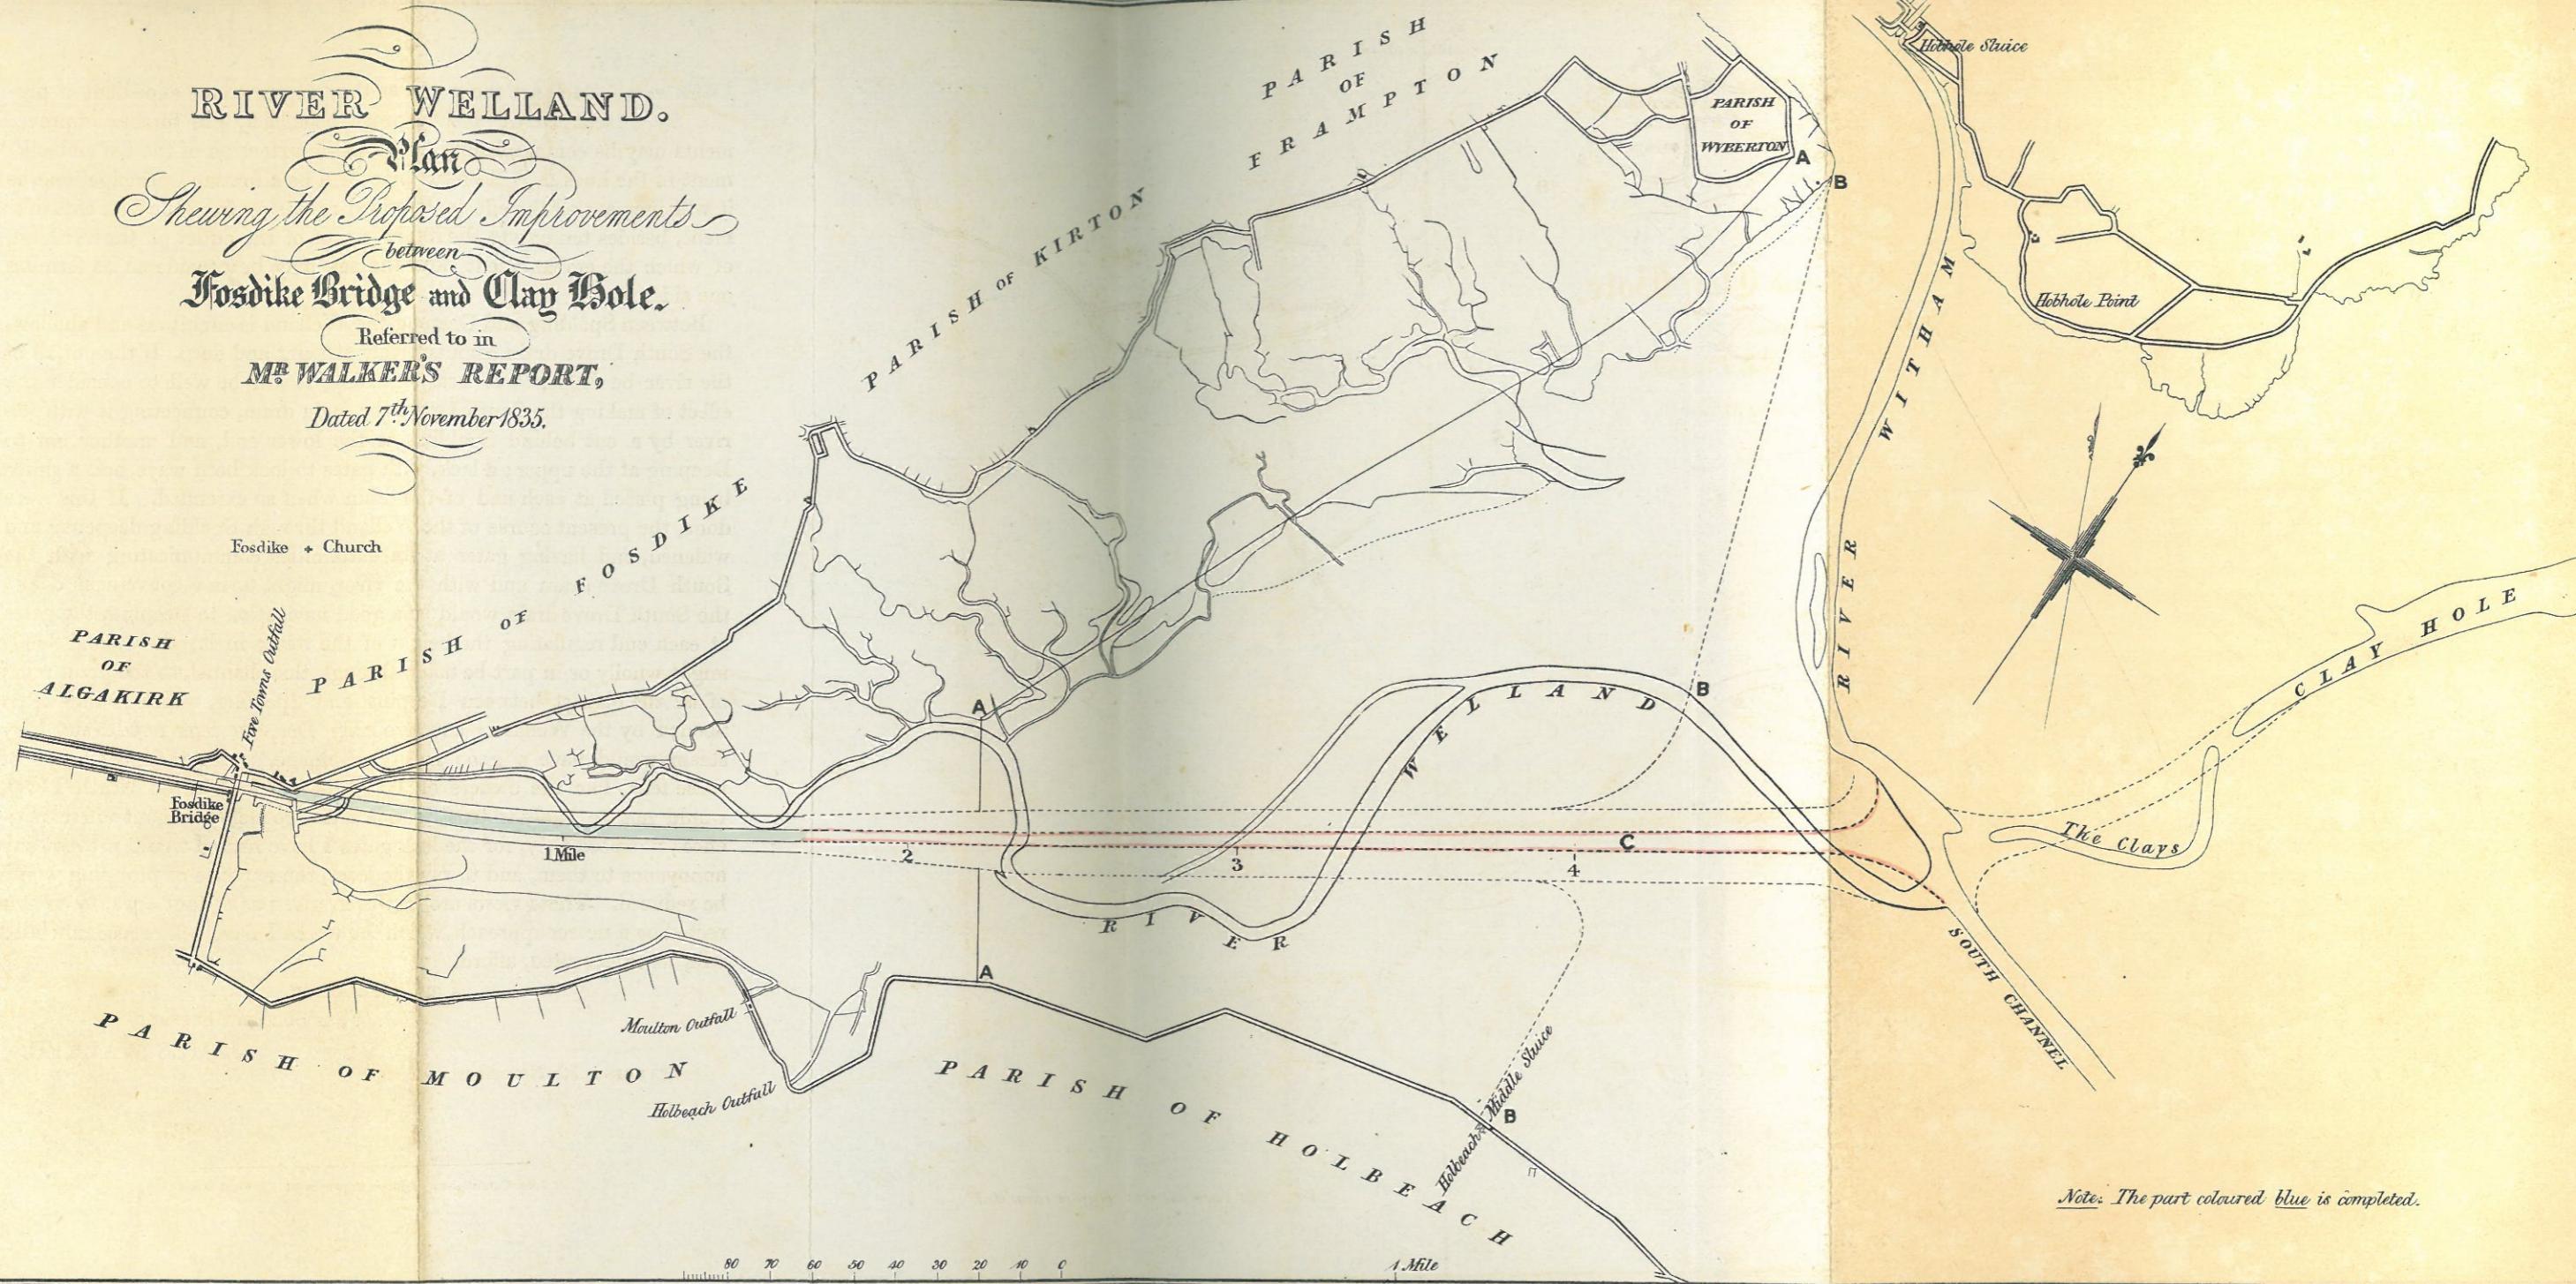

Note: The part coloured blue is completed.