


RIVER WELLAND.
PLAN
 Showing the
Proposed Improvements,
 Referred to in
Mr. Walker's Report
 Dated 7th November 1835.

51/1000

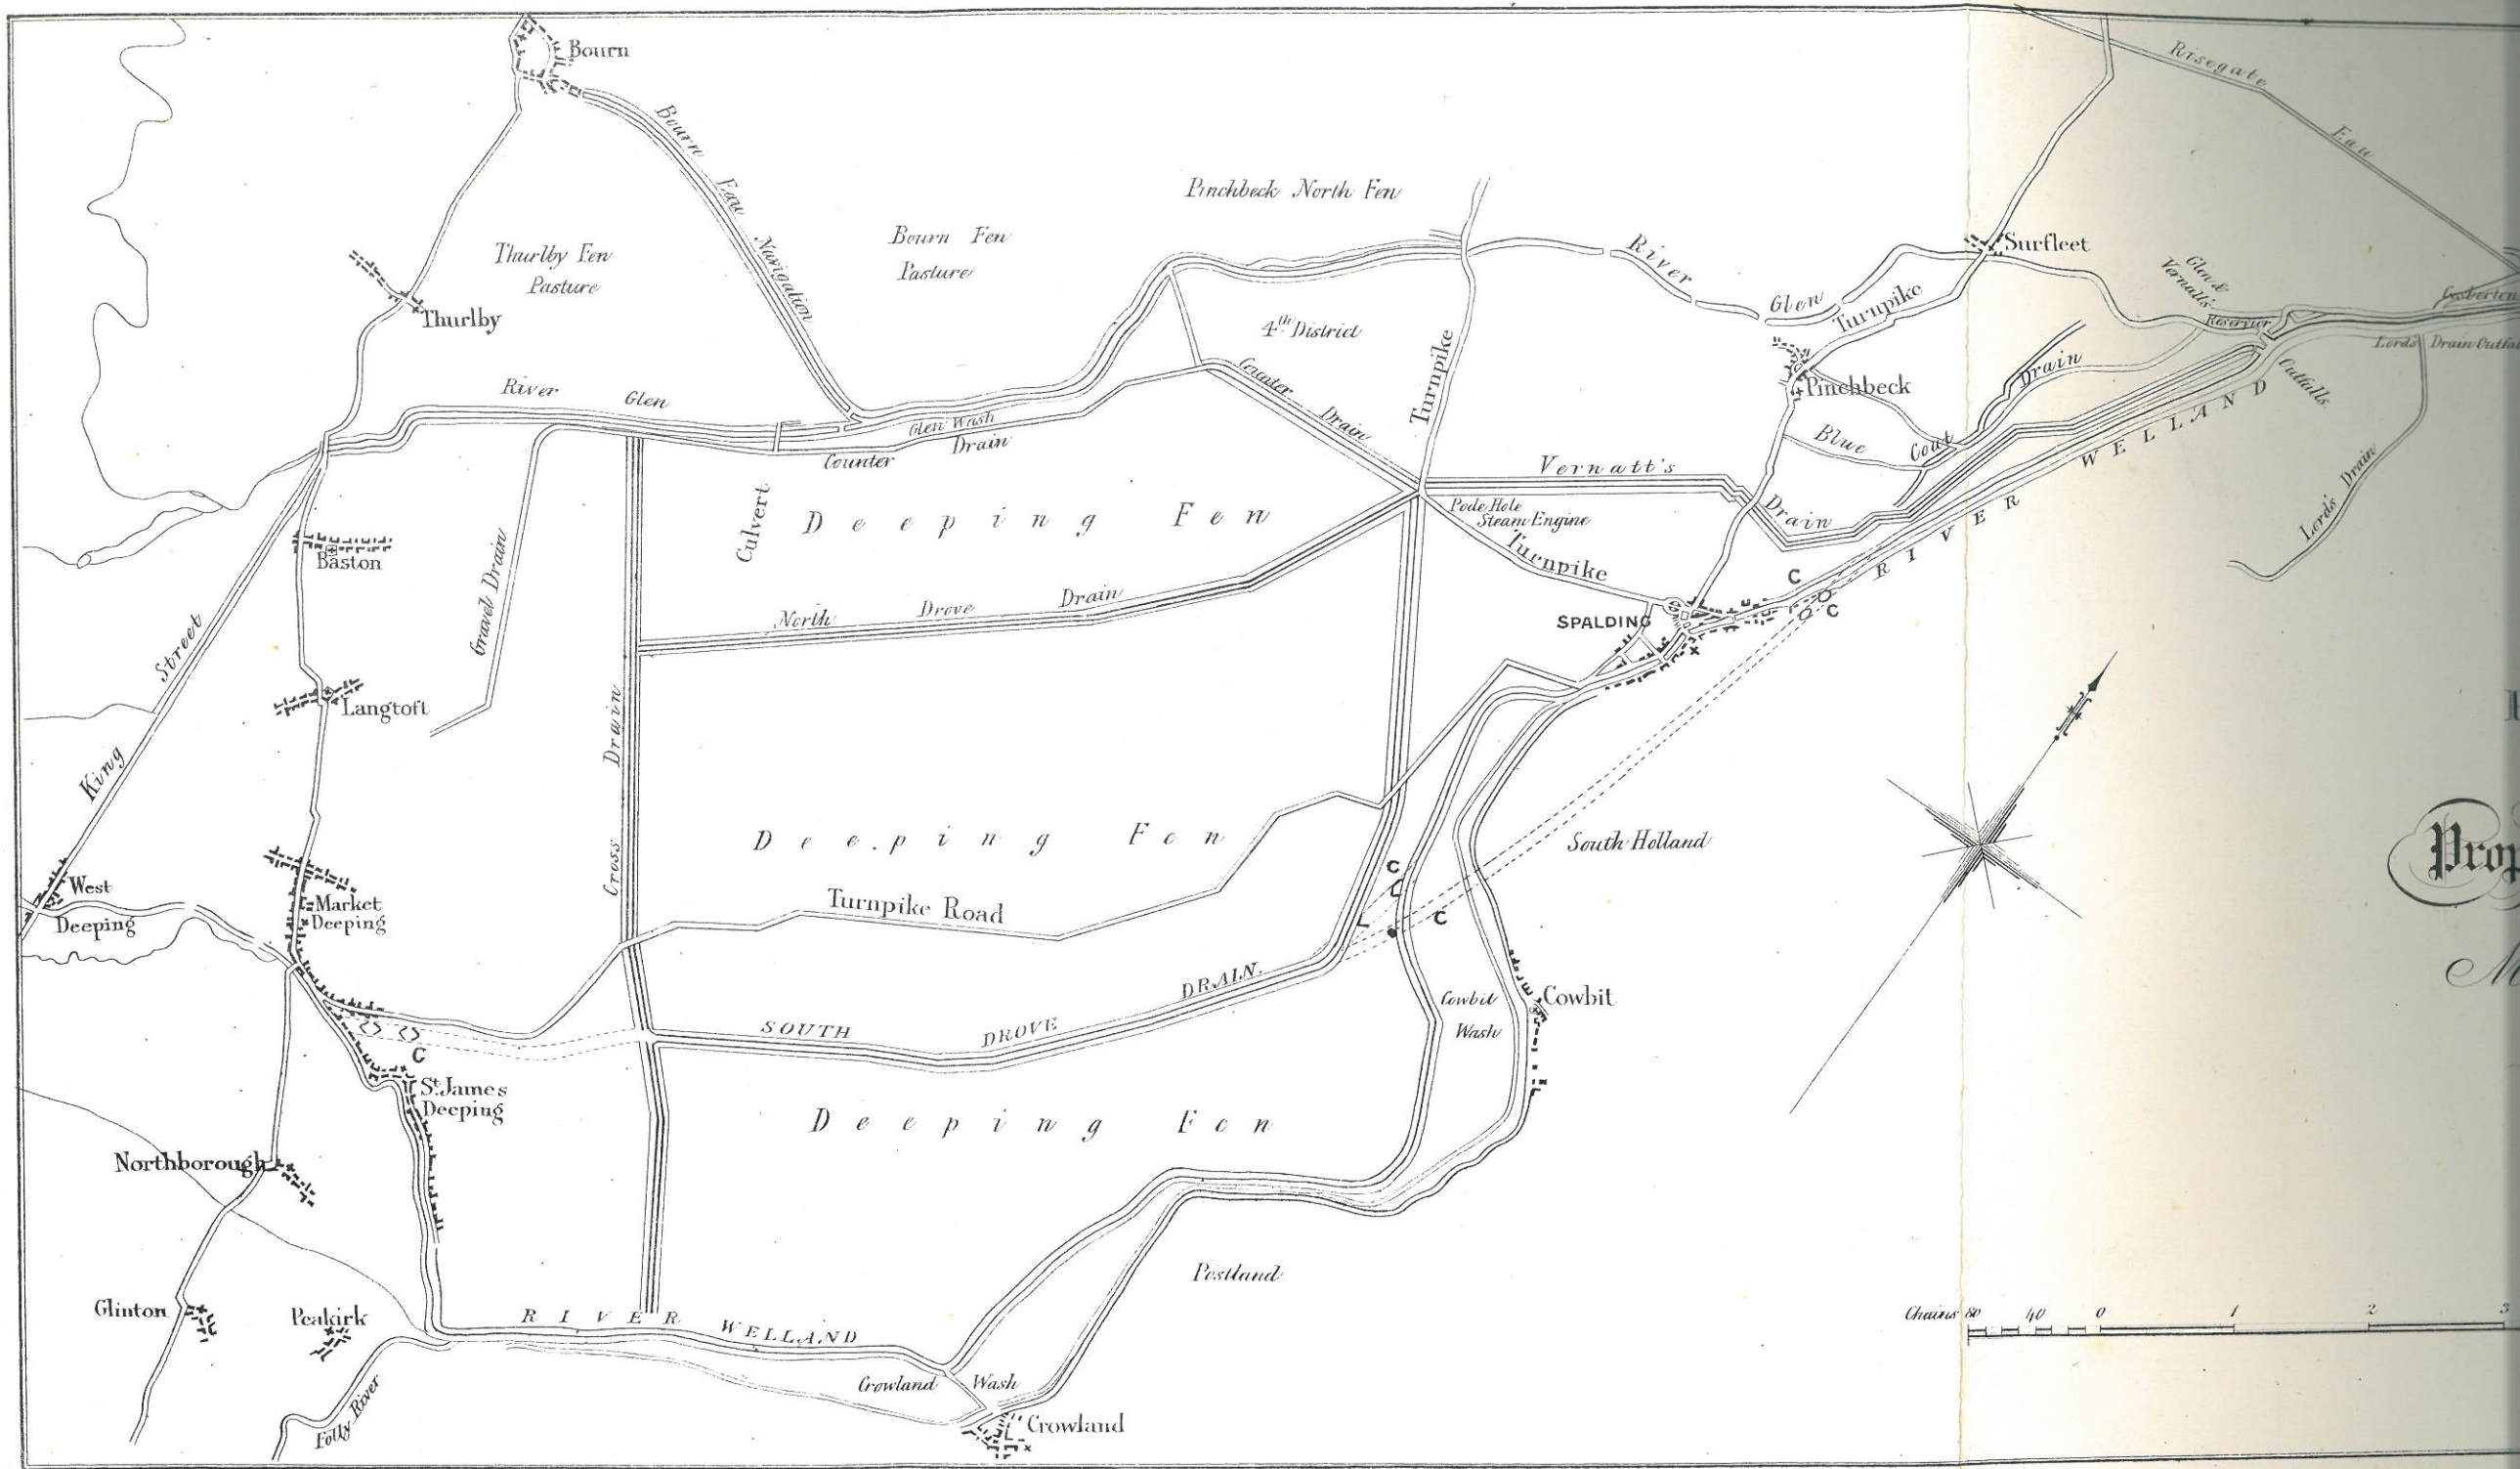

A
4

Prop
M