



SURF-FOOT BRIDGE

— PROPOSED SECTIONS —

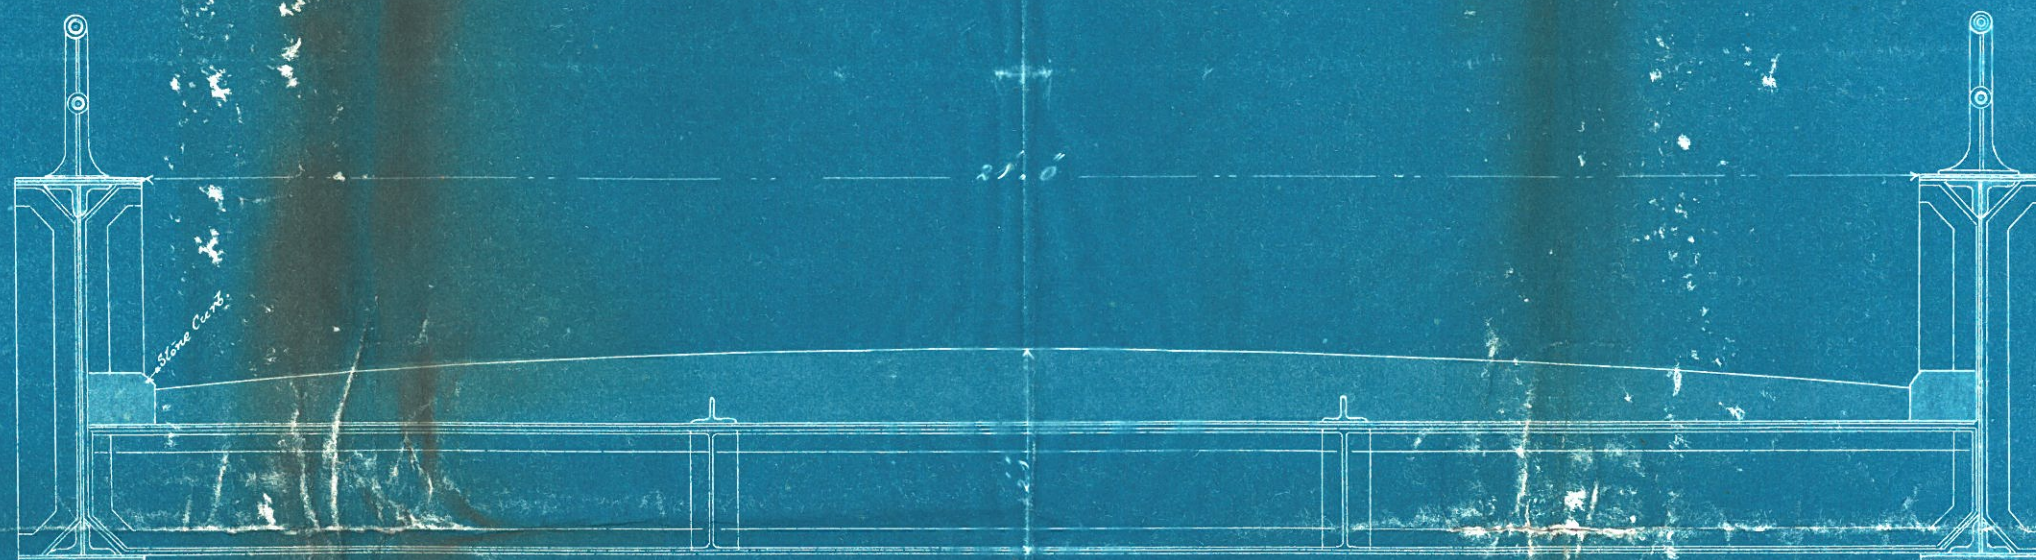

— TRANSVERSE SECTION —

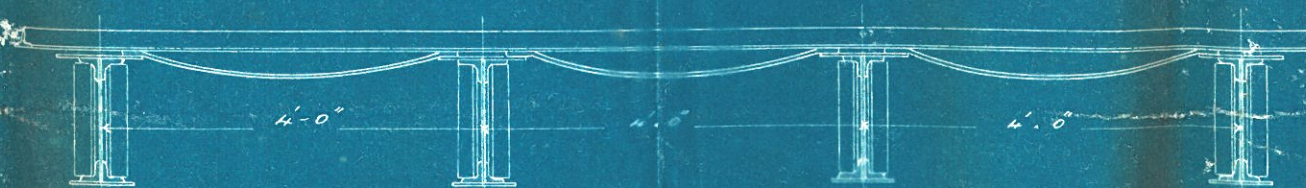

— LONGITUDINAL SECTION —