



# SURF-LEVEL BRIDGE

— PROPOSED SECTIONS —

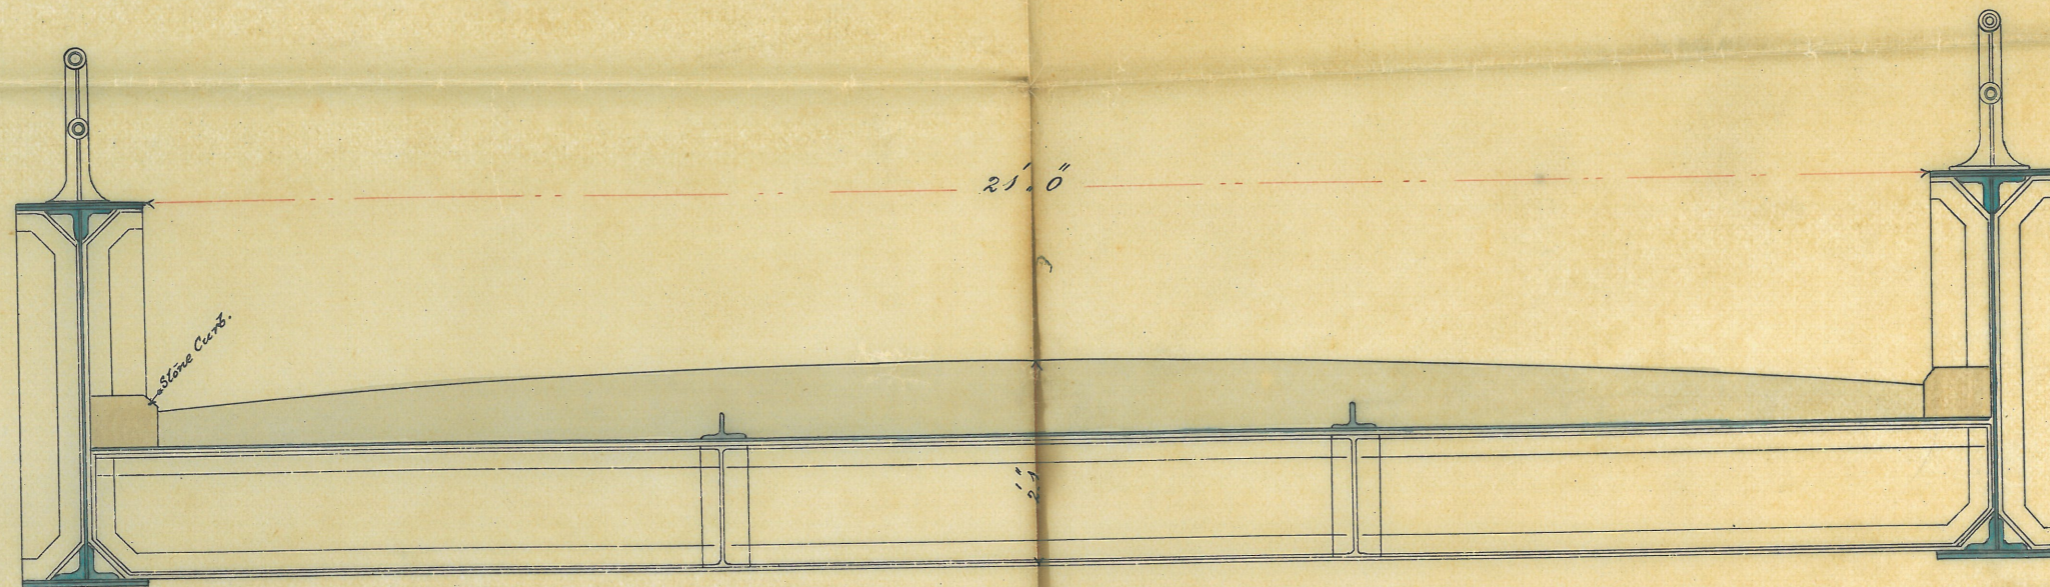

— TRANSVERSE SECTION —

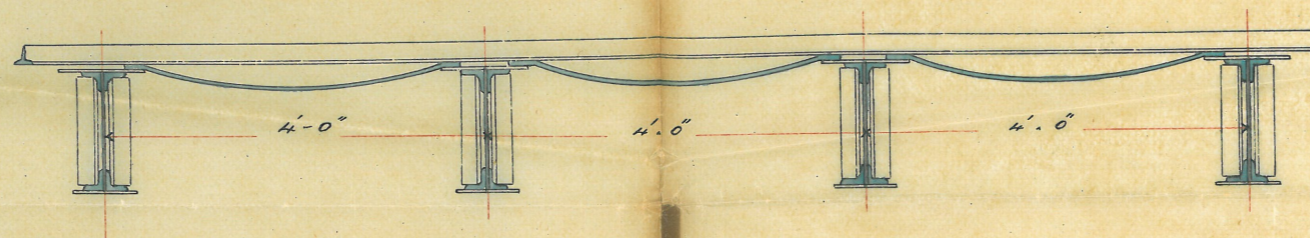

— LONGITUDINAL SECTION —

HANDYSIDE & CO. LD.  
21 AUG. 1883